

STAMP

PROJECT TITLE

**2505 21ST AVE SW**  
KAUFMAN BROTHERS CONSTRUCTION

DRAWING INFORMATION

PROJECT NUMBER:  
DATE: 2/2/09  
REVISION DATE:  
DRAWN BY: LSH  
PROJECT MANAGER:



COPYRIGHT

THESE DRAWINGS ARE PROPERTY OF KAUFMAN BROTHERS CONSTRUCTION, INC OR KAUFMAN DEVELOPMENT, LLC. COPY OR REPRODUCTION OF THESE DOCUMENTS OR THE CONTENT IS PROTECTED BY COPYRIGHT LAW. COPIES SHALL NOT BE MADE WITHOUT WRITTEN CONSENT.

2505 21ST AVE SW


**A1.0**

FLOOR PLAN & ELEVATIONS

 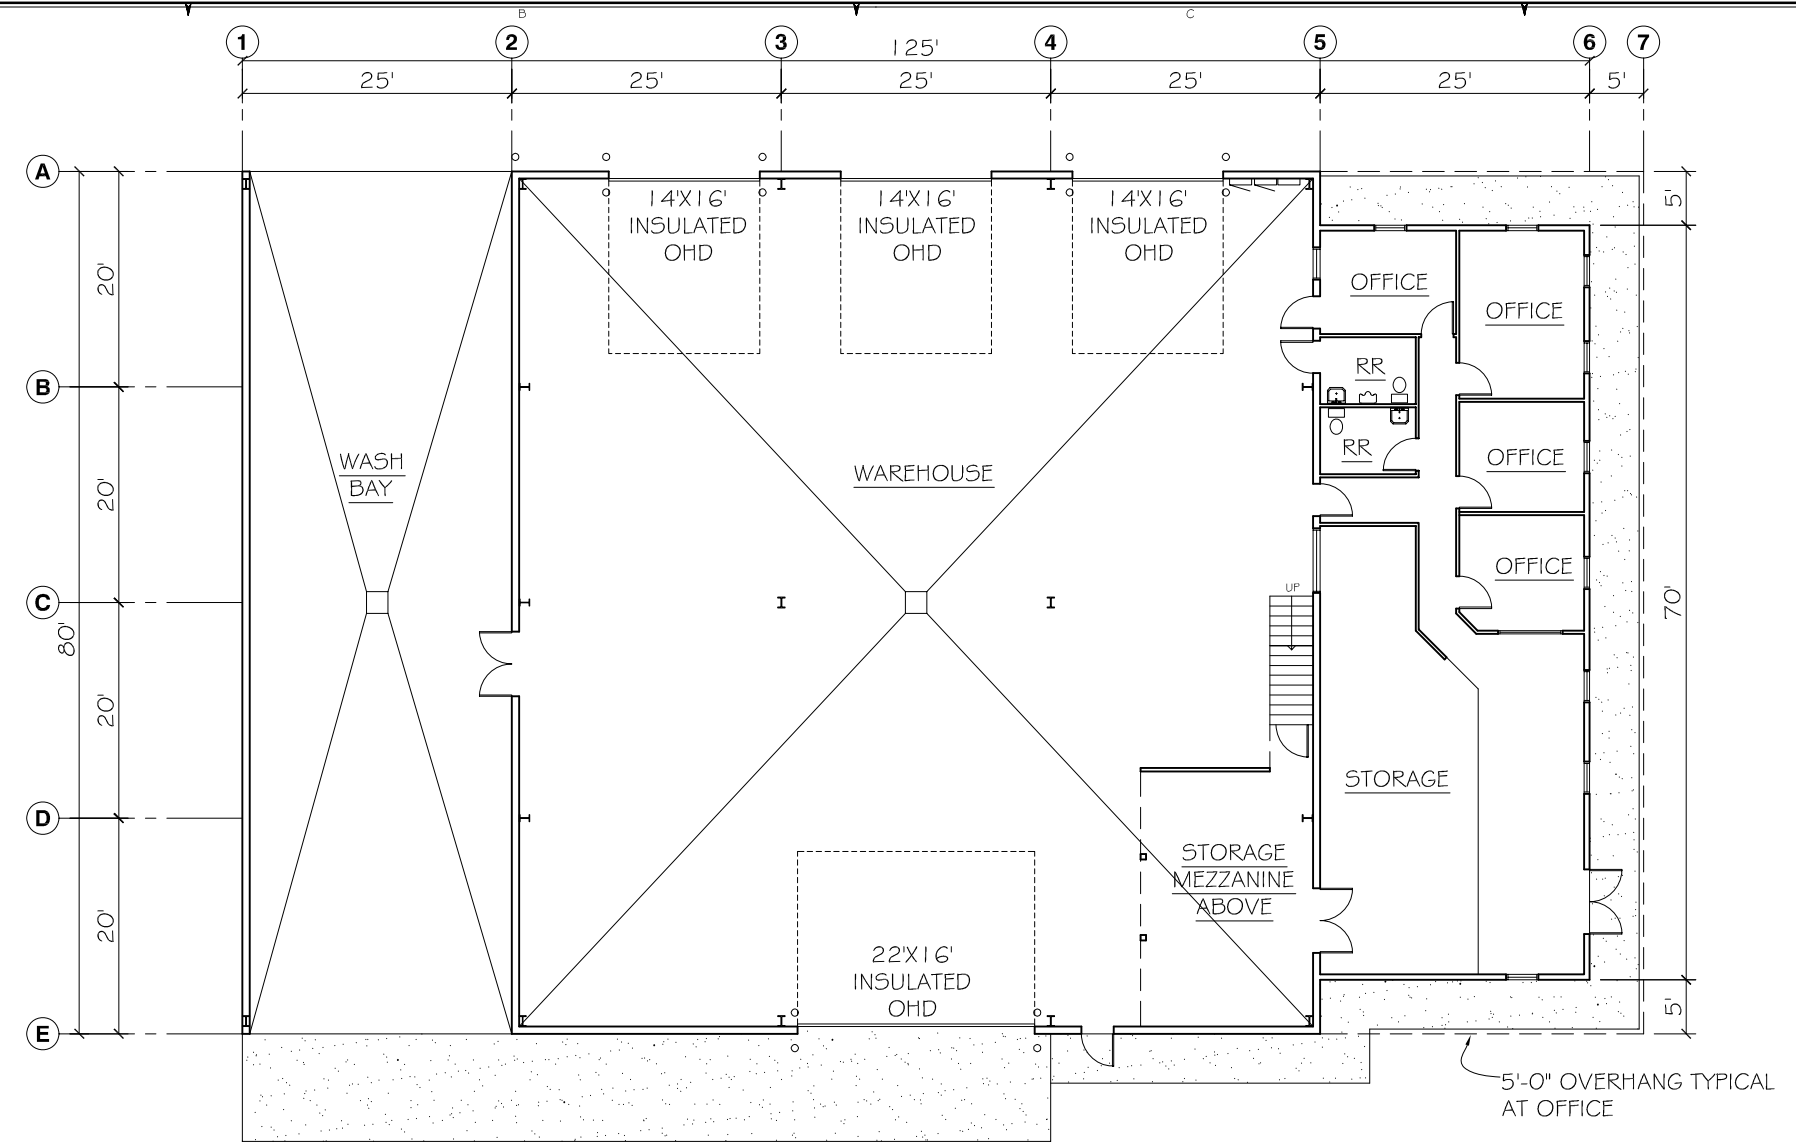


**FLOOR PLAN**

SCALE: 1/8"=1'-0"

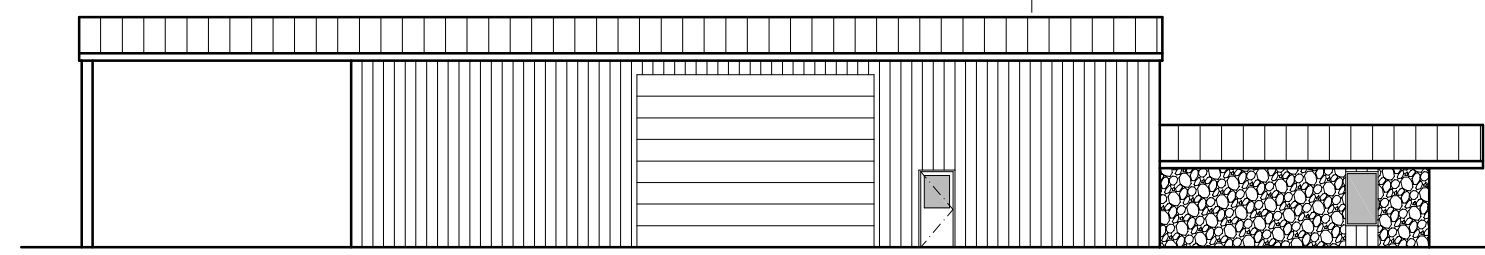


**SOUTH ELEVATION**

SCALE: 1/8"=1'-0"

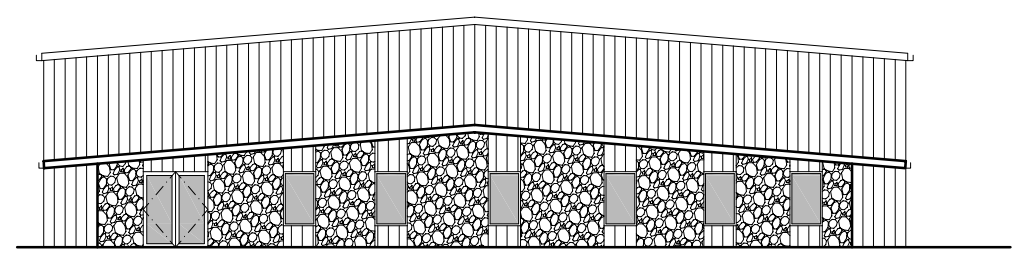


**EAST ELEVATION**

SCALE: 1/8"=1'-0"

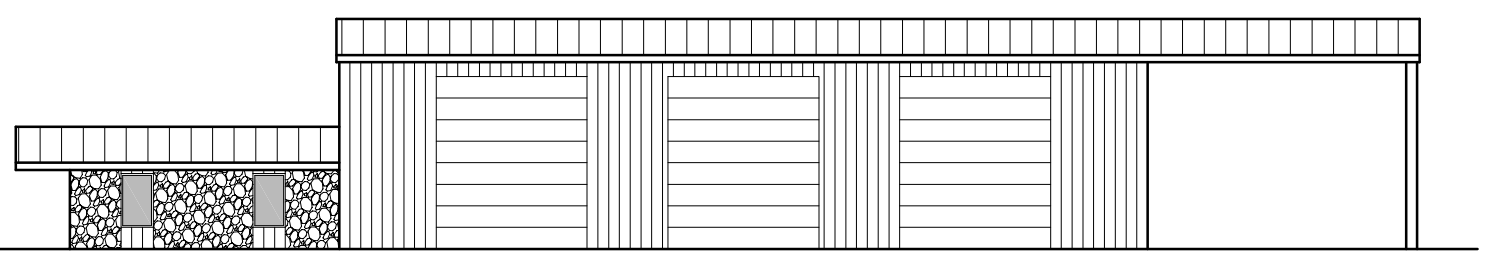

**NORTH ELEVATION**

SCALE: 1/8"=1'-0"

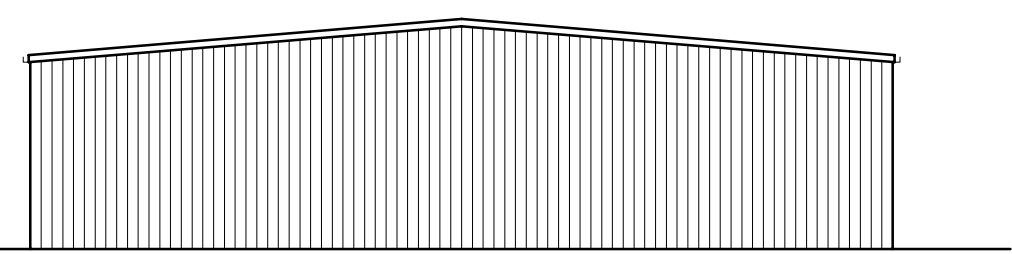

**WEST ELEVATION**

SCALE: 1/8"=1'-0"

A B C D