

STAMP

PROJECT TITLE

449 WICHMAN
TENINO, WASHINGTON

DRAWING INFORMATION

PROJECT NUMBER:
DATE: 3/5/10
REVISION DATE:
DRAWN BY: LSH
PROJECT MANAGER: MK



COPYRIGHT

THESE DRAWINGS ARE PROPERTY OF KAUFMAN BROTHERS CONSTRUCTION, INC OR KAUFMAN DEVELOPMENT, LLC. COPY OR REPRODUCTION OF THESE DOCUMENTS OR THE CONTENT IS PROTECTED BY COPYRIGHT LAW. COPIES SHALL NOT BE MADE WITHOUT WRITTEN CONSENT.

446 WICHMAN


A1.0

SITE PLAN & FLOOR PLAN

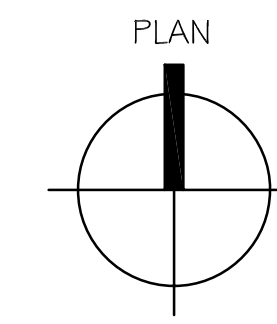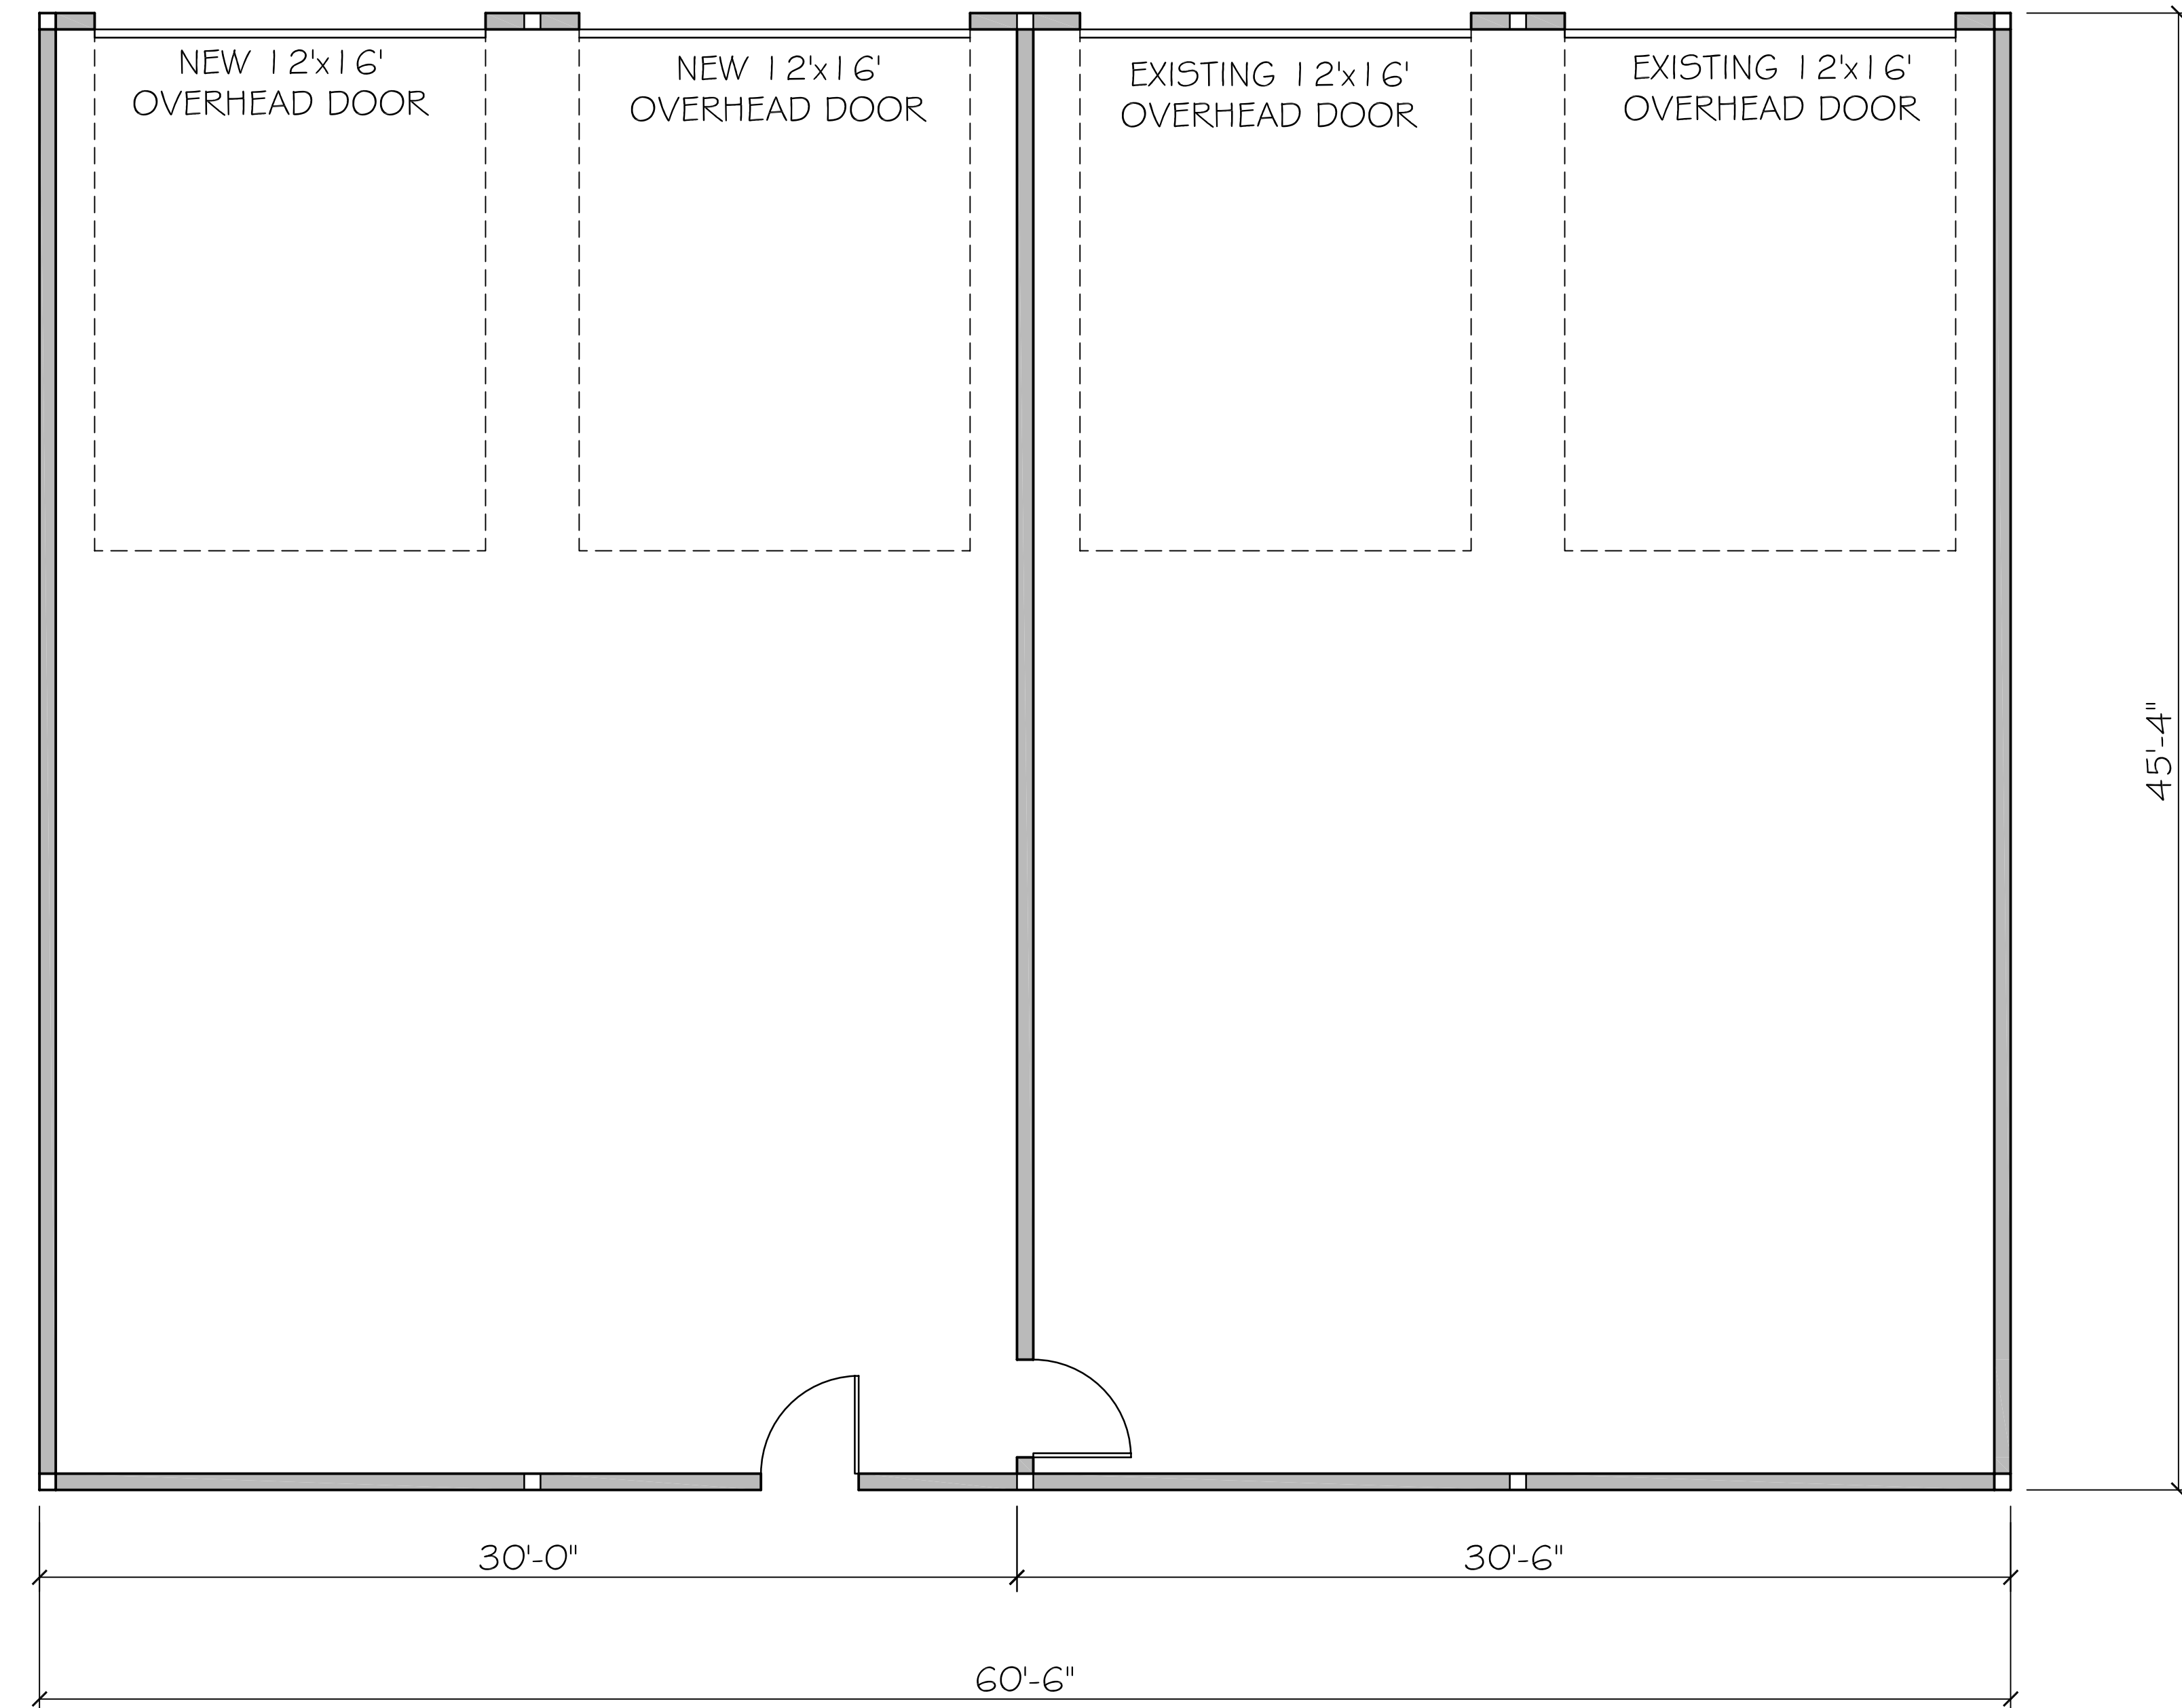

FLOOR PLAN

SCALE: 1/4" = 1'-0"

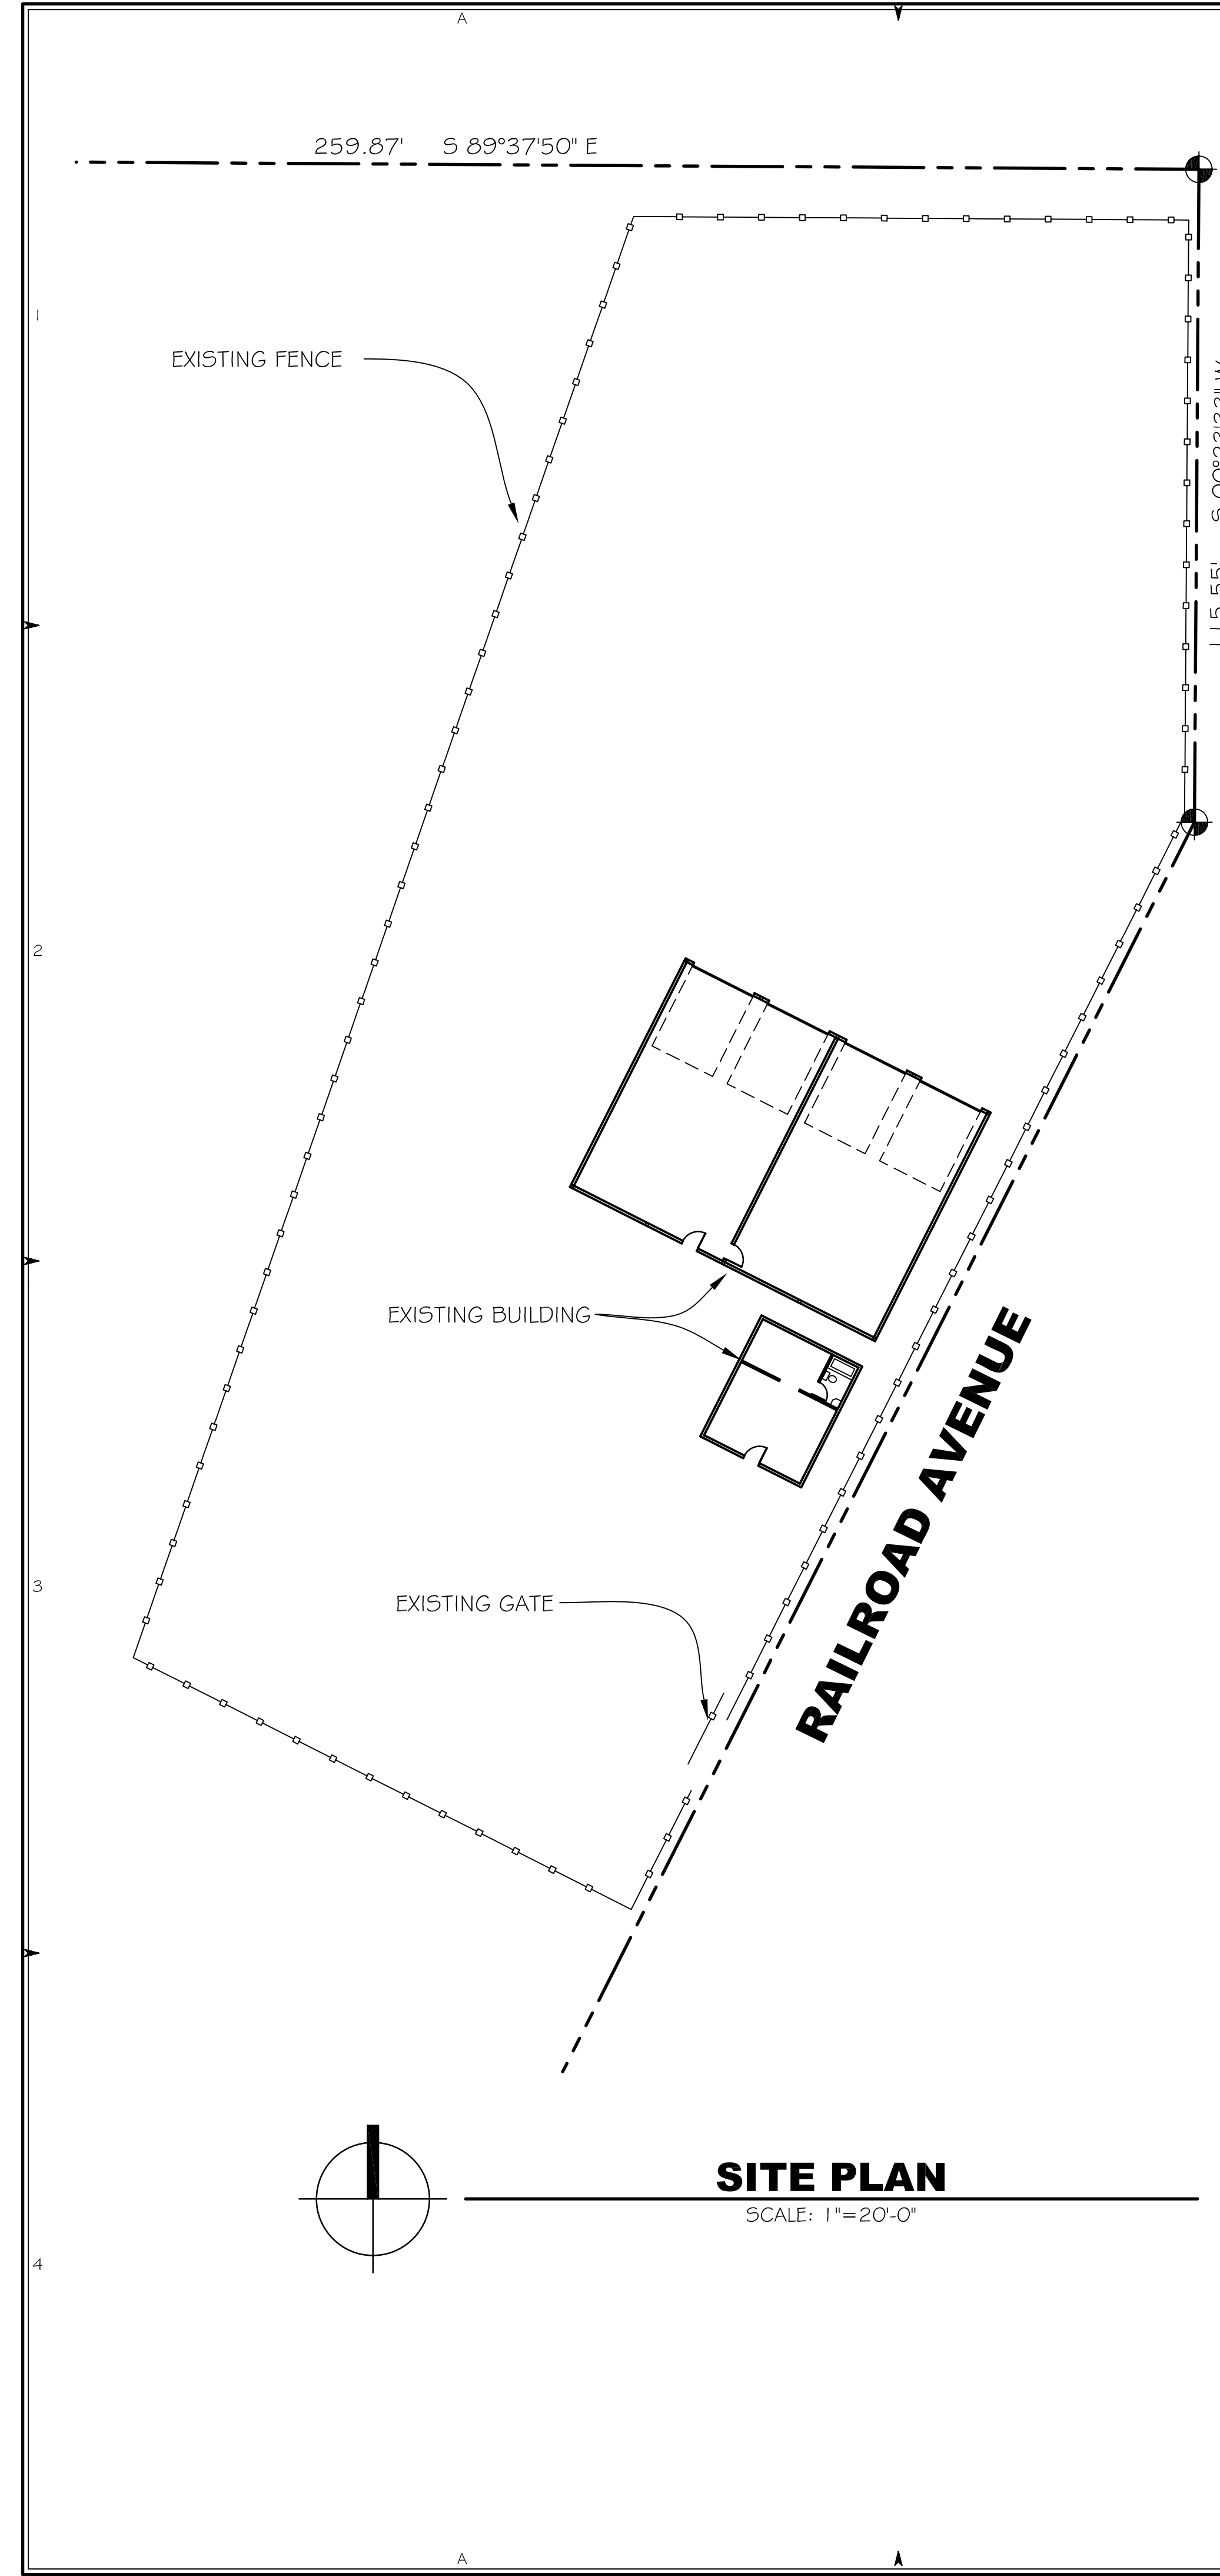

SITE PLAN

SCALE: 1" = 20'-0"

SITE DATA	
ADDRESS:	449 WICHMAN
PARCEL NUMBER:	74904500100
LOT SIZE:	APPROXIMATELY 1 ACRE
BUILDING SIZE:	60'-6" x 45'-4" (2,742.6 SF)