

STAMP

PROJECT TITLE

7745 ARAB
BUSH PRAIRIE INDUSTRIAL PARK, TUMWATER, WASHINGTON



DRAWING INFORMATION

PROJECT NUMBER:
DATE: 8/10/10
REVISION DATE:
DRAWN BY: LSH
PROJECT MANAGER: TW

COPYRIGHT


THESE DRAWINGS ARE PROPERTY OF KAUFMAN BROTHERS CONSTRUCTION, INC OR KAUFMAN DEVELOPMENT, LLC. COPY OR REPRODUCTION OF THESE DOCUMENTS OR THE CONTENT IS PROTECTED BY COPYRIGHT LAW. COPIES SHALL NOT BE MADE WITHOUT WRITTEN CONSENT.

7745

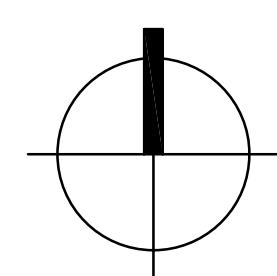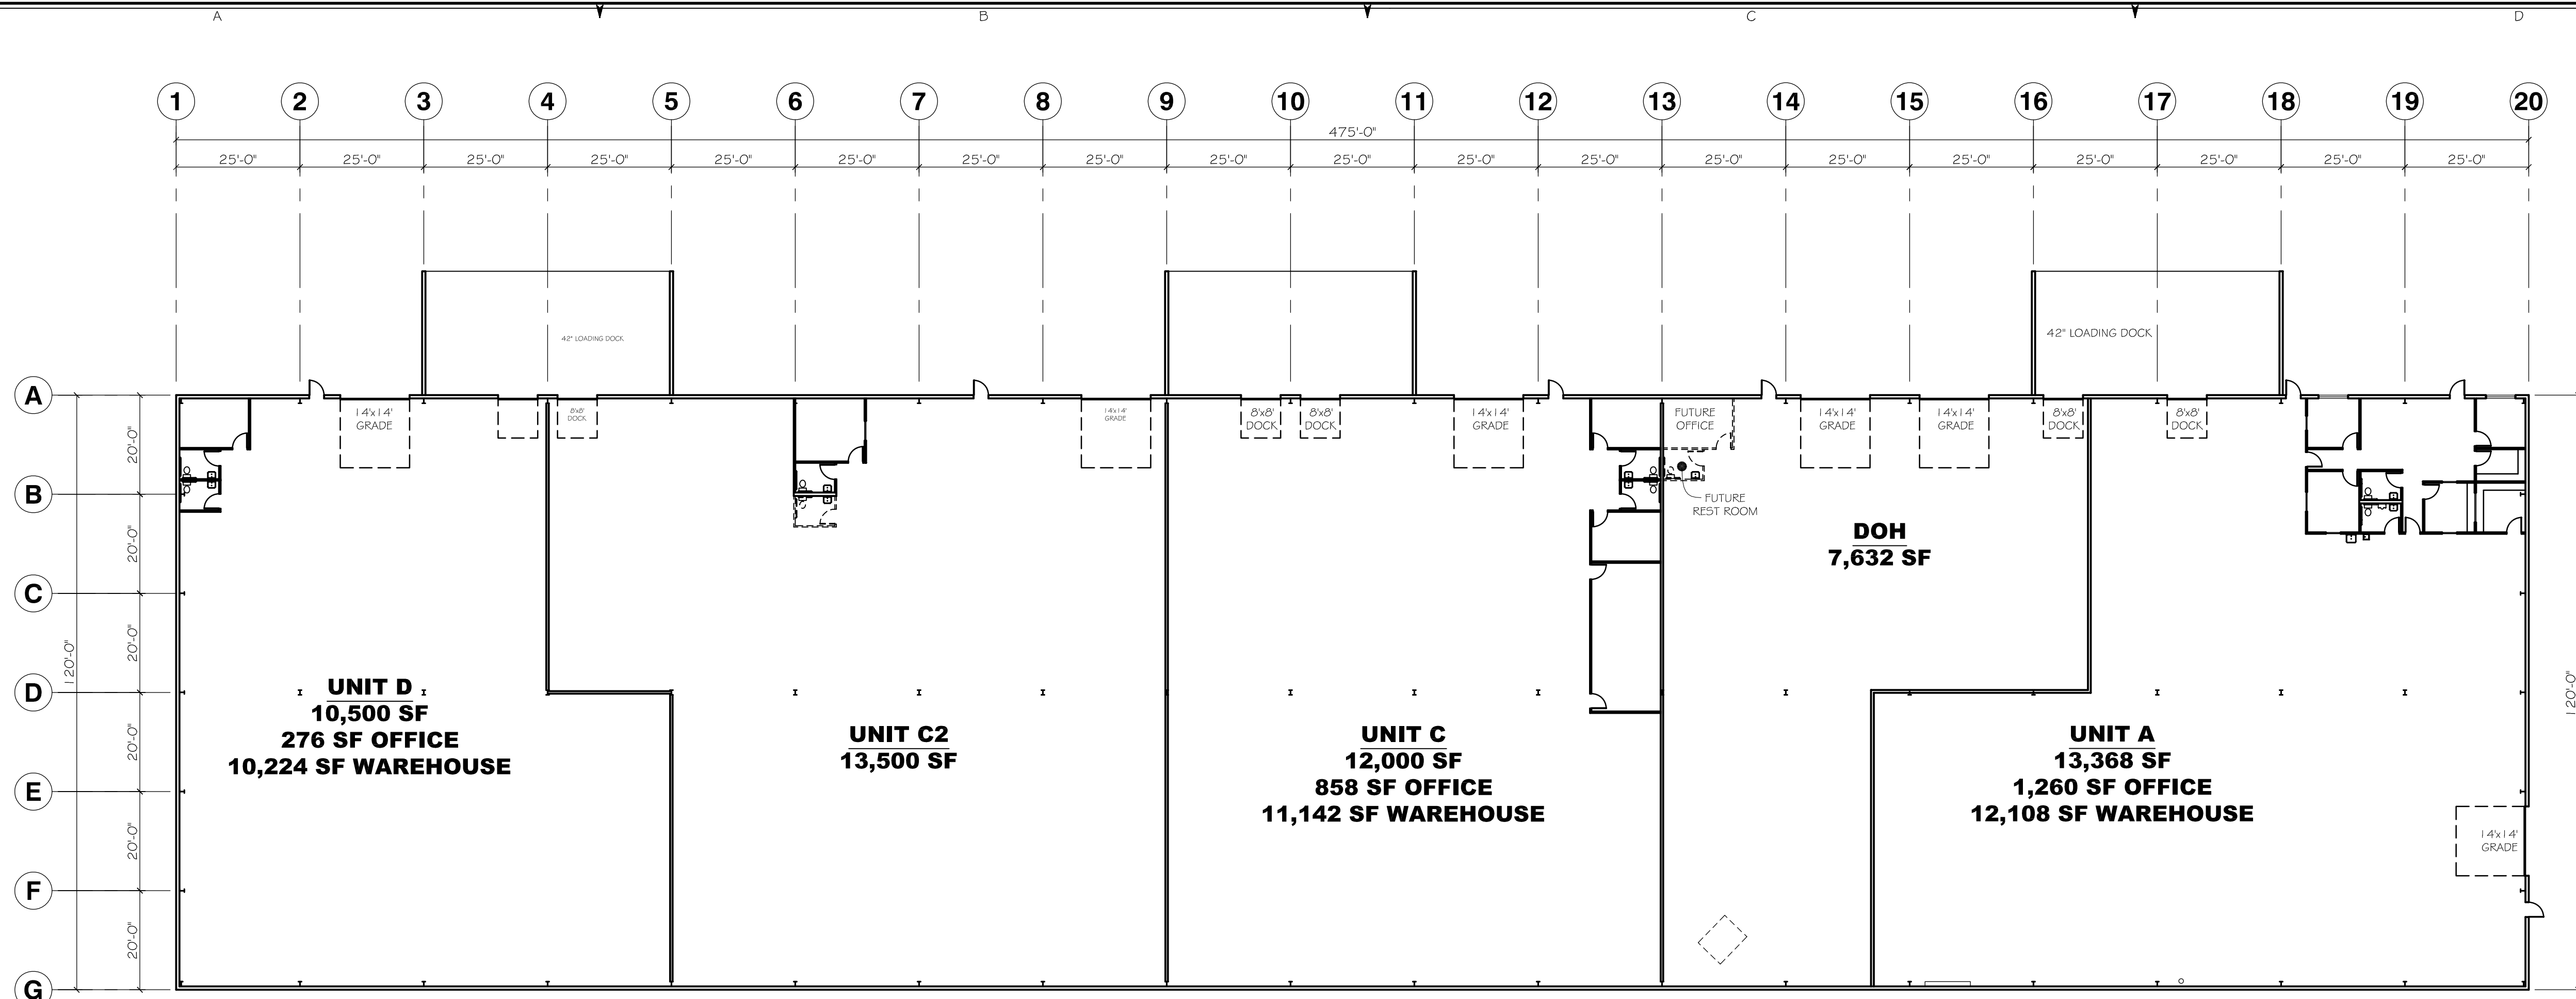


FLOOR PLAN

SCALE: 1"=20'-0"

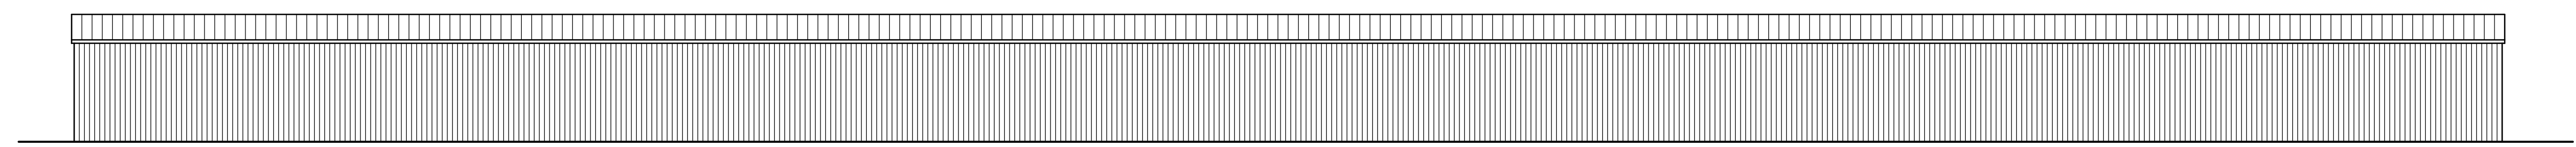


SOUTH ELEVATION

SCALE: 1"=20'-0"

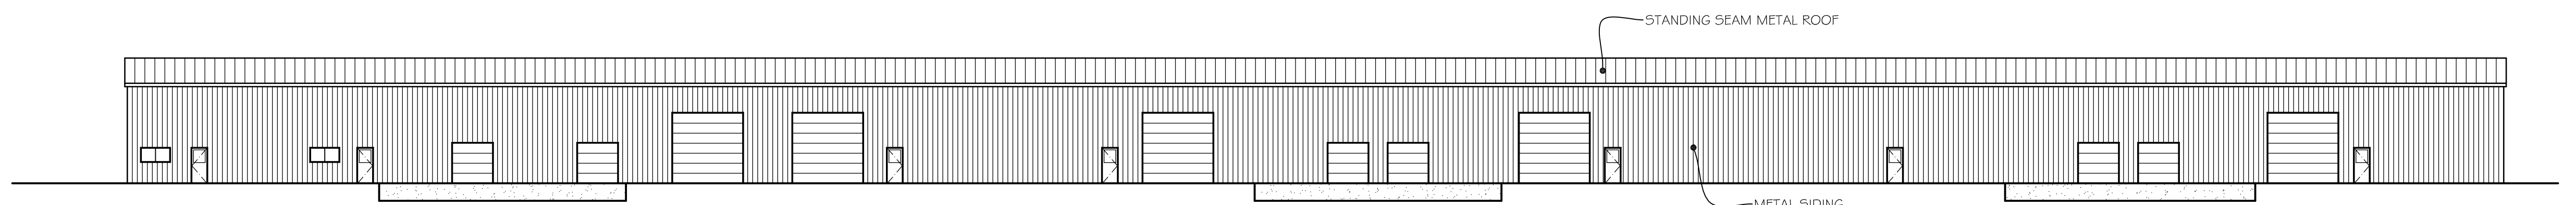


NORTH ELEVATION

SCALE: 1"=20'-0"

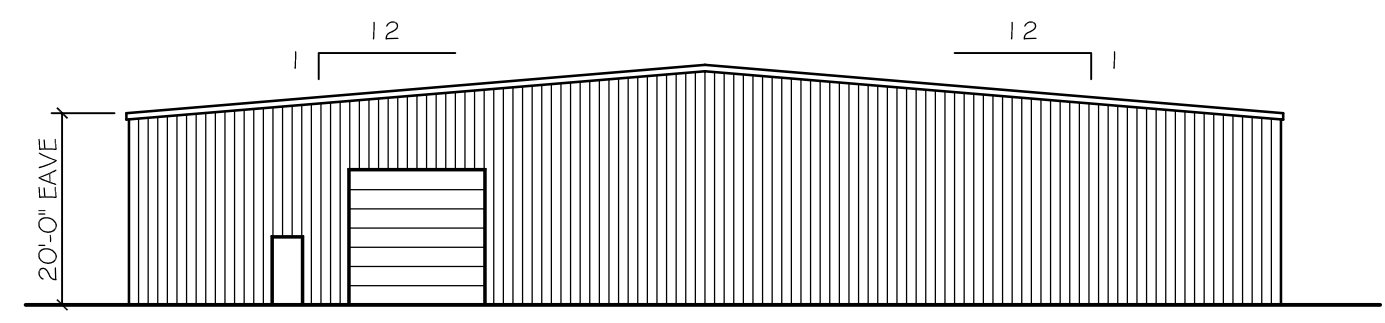

EAST ELEVATION

SCALE: 1"=20'-0"

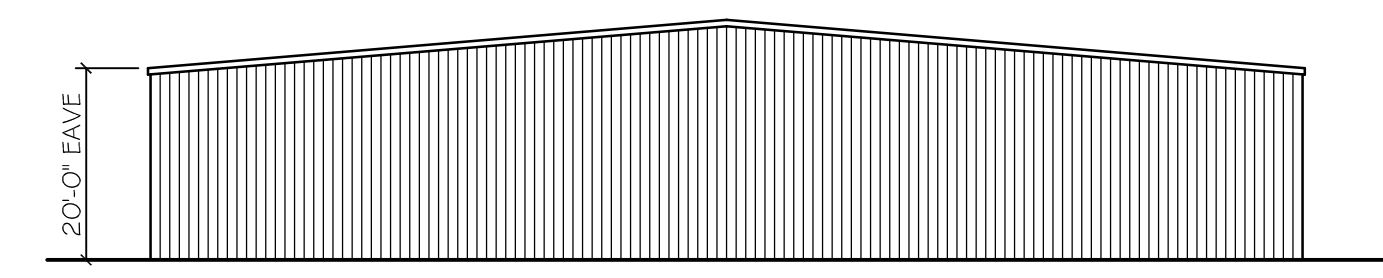

WEST ELEVATION

SCALE: 1"=20'-0"