
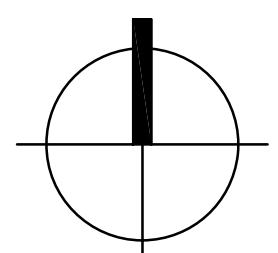


7827 ARAB DRIVE SE
BUSH PRAIRIE INDUSTRIAL PARK, TUMWATER, WASHINGTON

PROJECT NUMBER:
DATE: 9/25/09
REVISION DATE:
DRAWN BY: LSH
PROJECT MANAGER: TW

THESE DRAWINGS ARE PROPERTY OF KAUFMAN BROTHERS CONSTRUCTION, INC OR KAUFMAN DEVELOPMENT, LLC. COPY OR REPRODUCTION OF THESE DOCUMENTS OR THE CONTENT IS PROTECTED BY COPYRIGHT LAW. COPIES SHALL NOT BE MADE WITHOUT WRITTEN CONSENT.

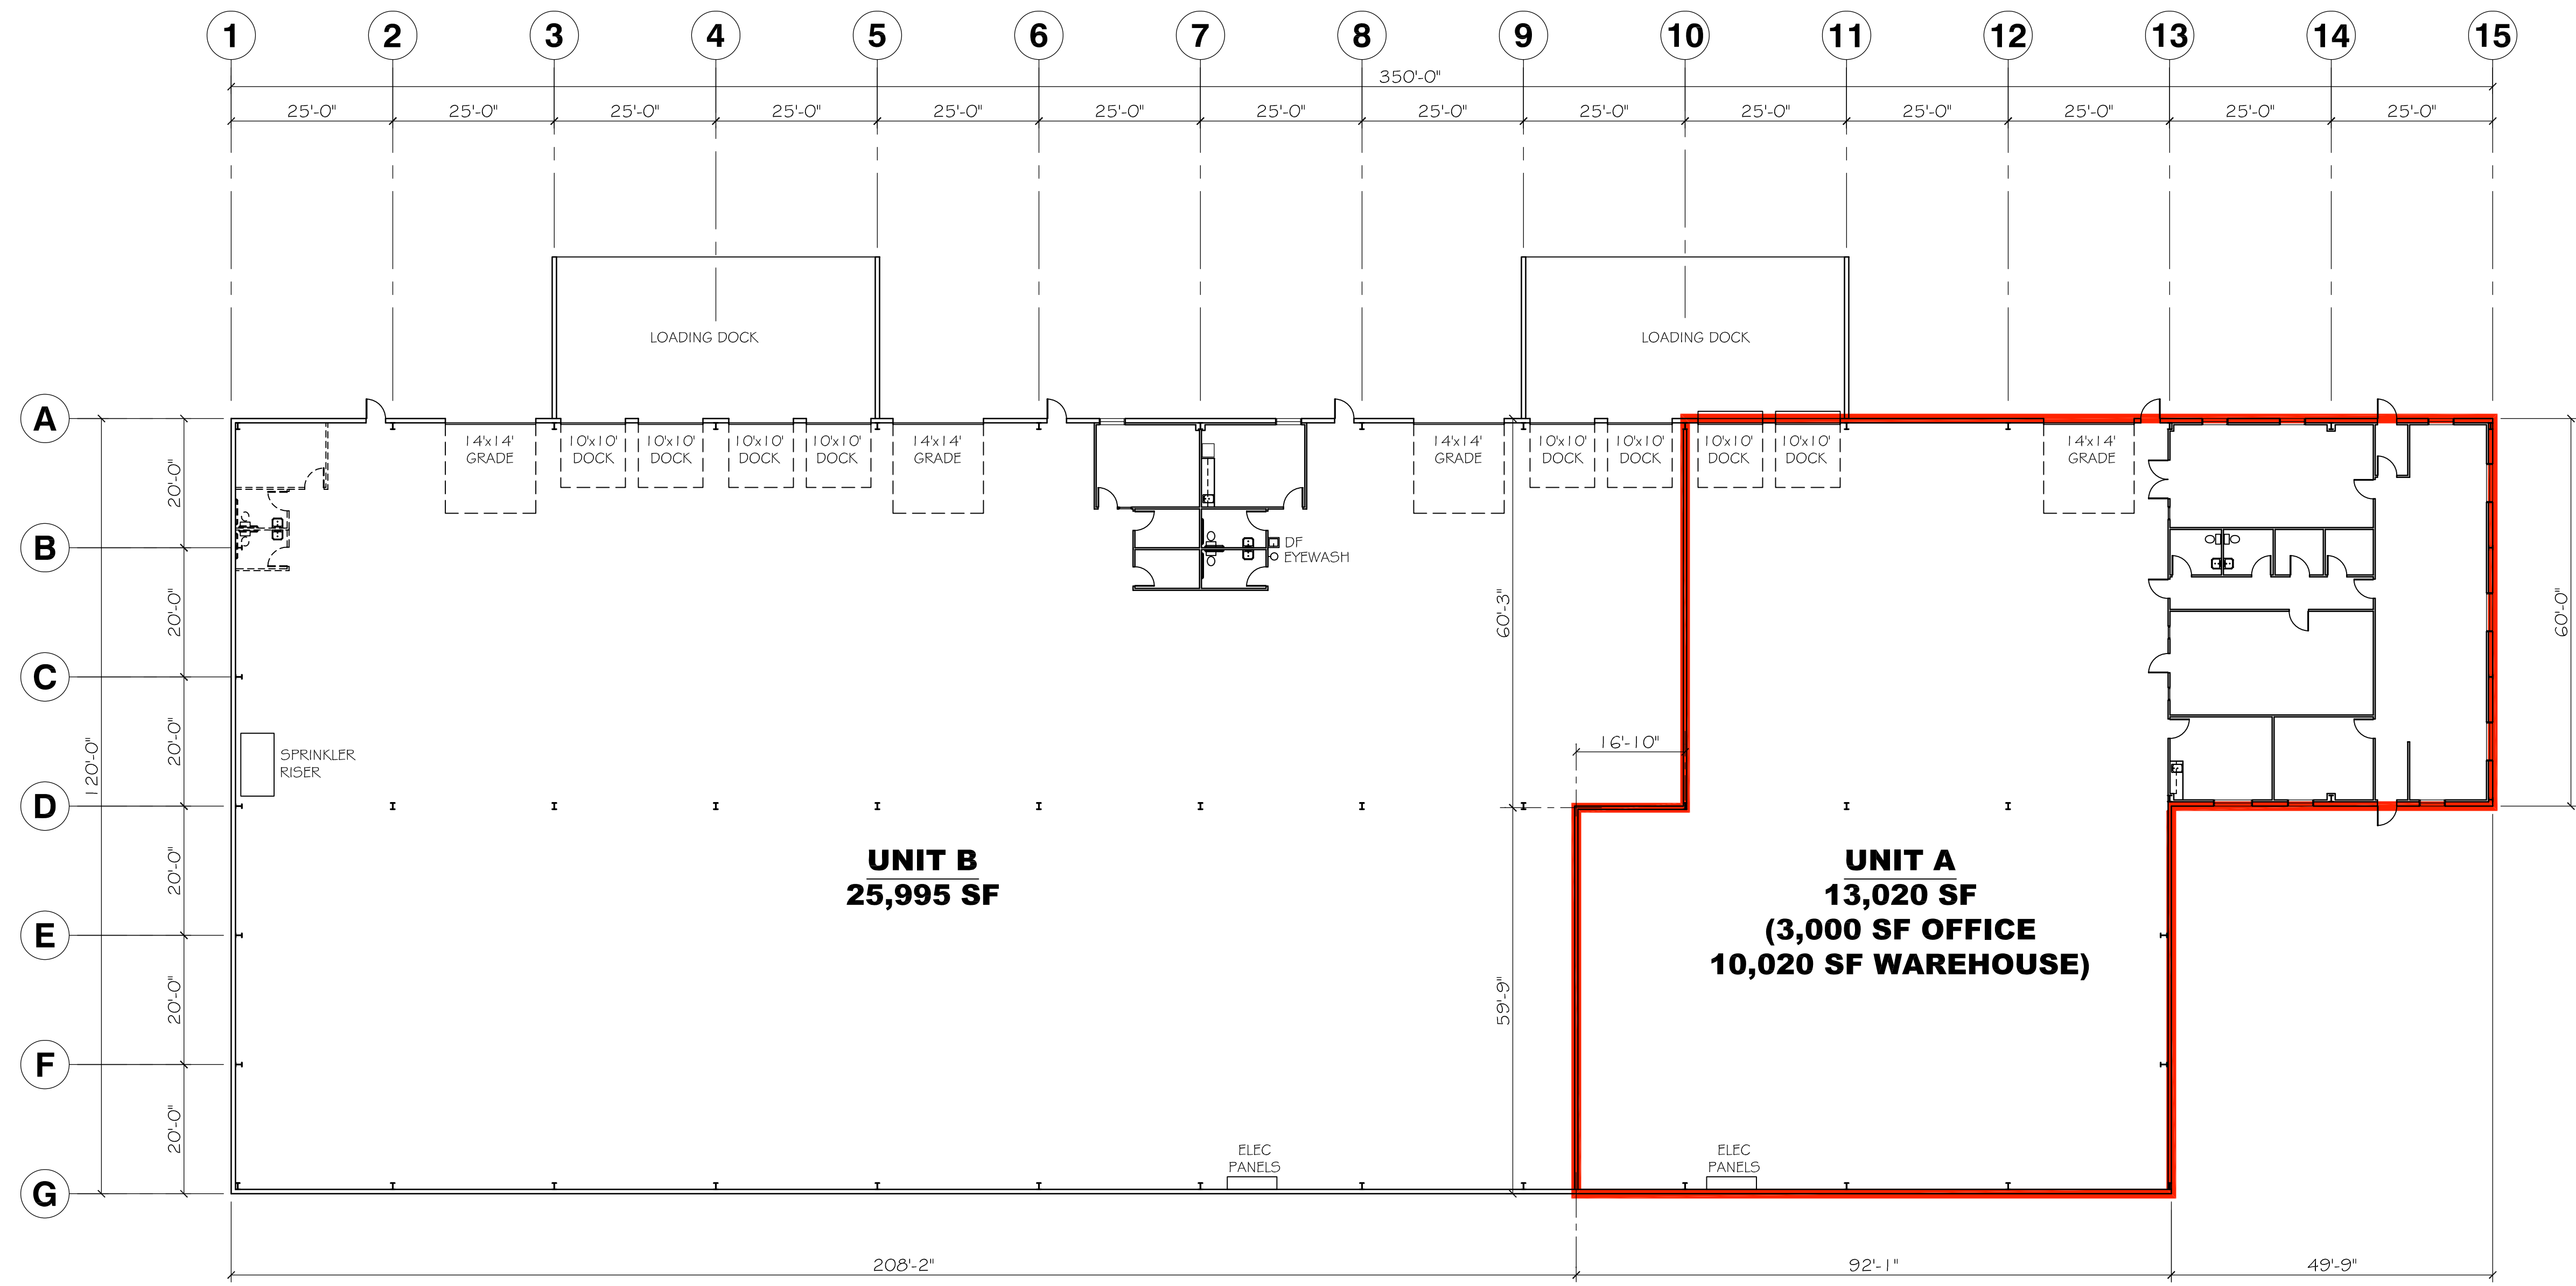

FLOOR PLAN

SCALE: 1/16" = 1'-0"