

PROJECT TITLE


**8129 RIVER DR**  
DESCHUTES INDUSTRIAL PARK, TUMWATER, WASHINGTON

DRAWING INFORMATION

PROJECT NUMBER:  
DATE: 6/8/09  
DRAWN BY: LSH  
PROJECT MANAGER: TW

COPYRIGHT  
THESE DRAWINGS ARE  
PROPERTY OF KAUFMAN  
BROTHERS CONSTRUCTION,  
INC OR KAUFMAN  
DEVELOPMENT, LLC. COPY OR  
REPRODUCTION OF THESE  
DOCUMENTS OR THE CONTENT  
IS PROTECTED BY COPYRIGHT  
LAW. COPIES SHALL NOT BE  
MADE WITHOUT WRITTEN  
CONSENT.

8129

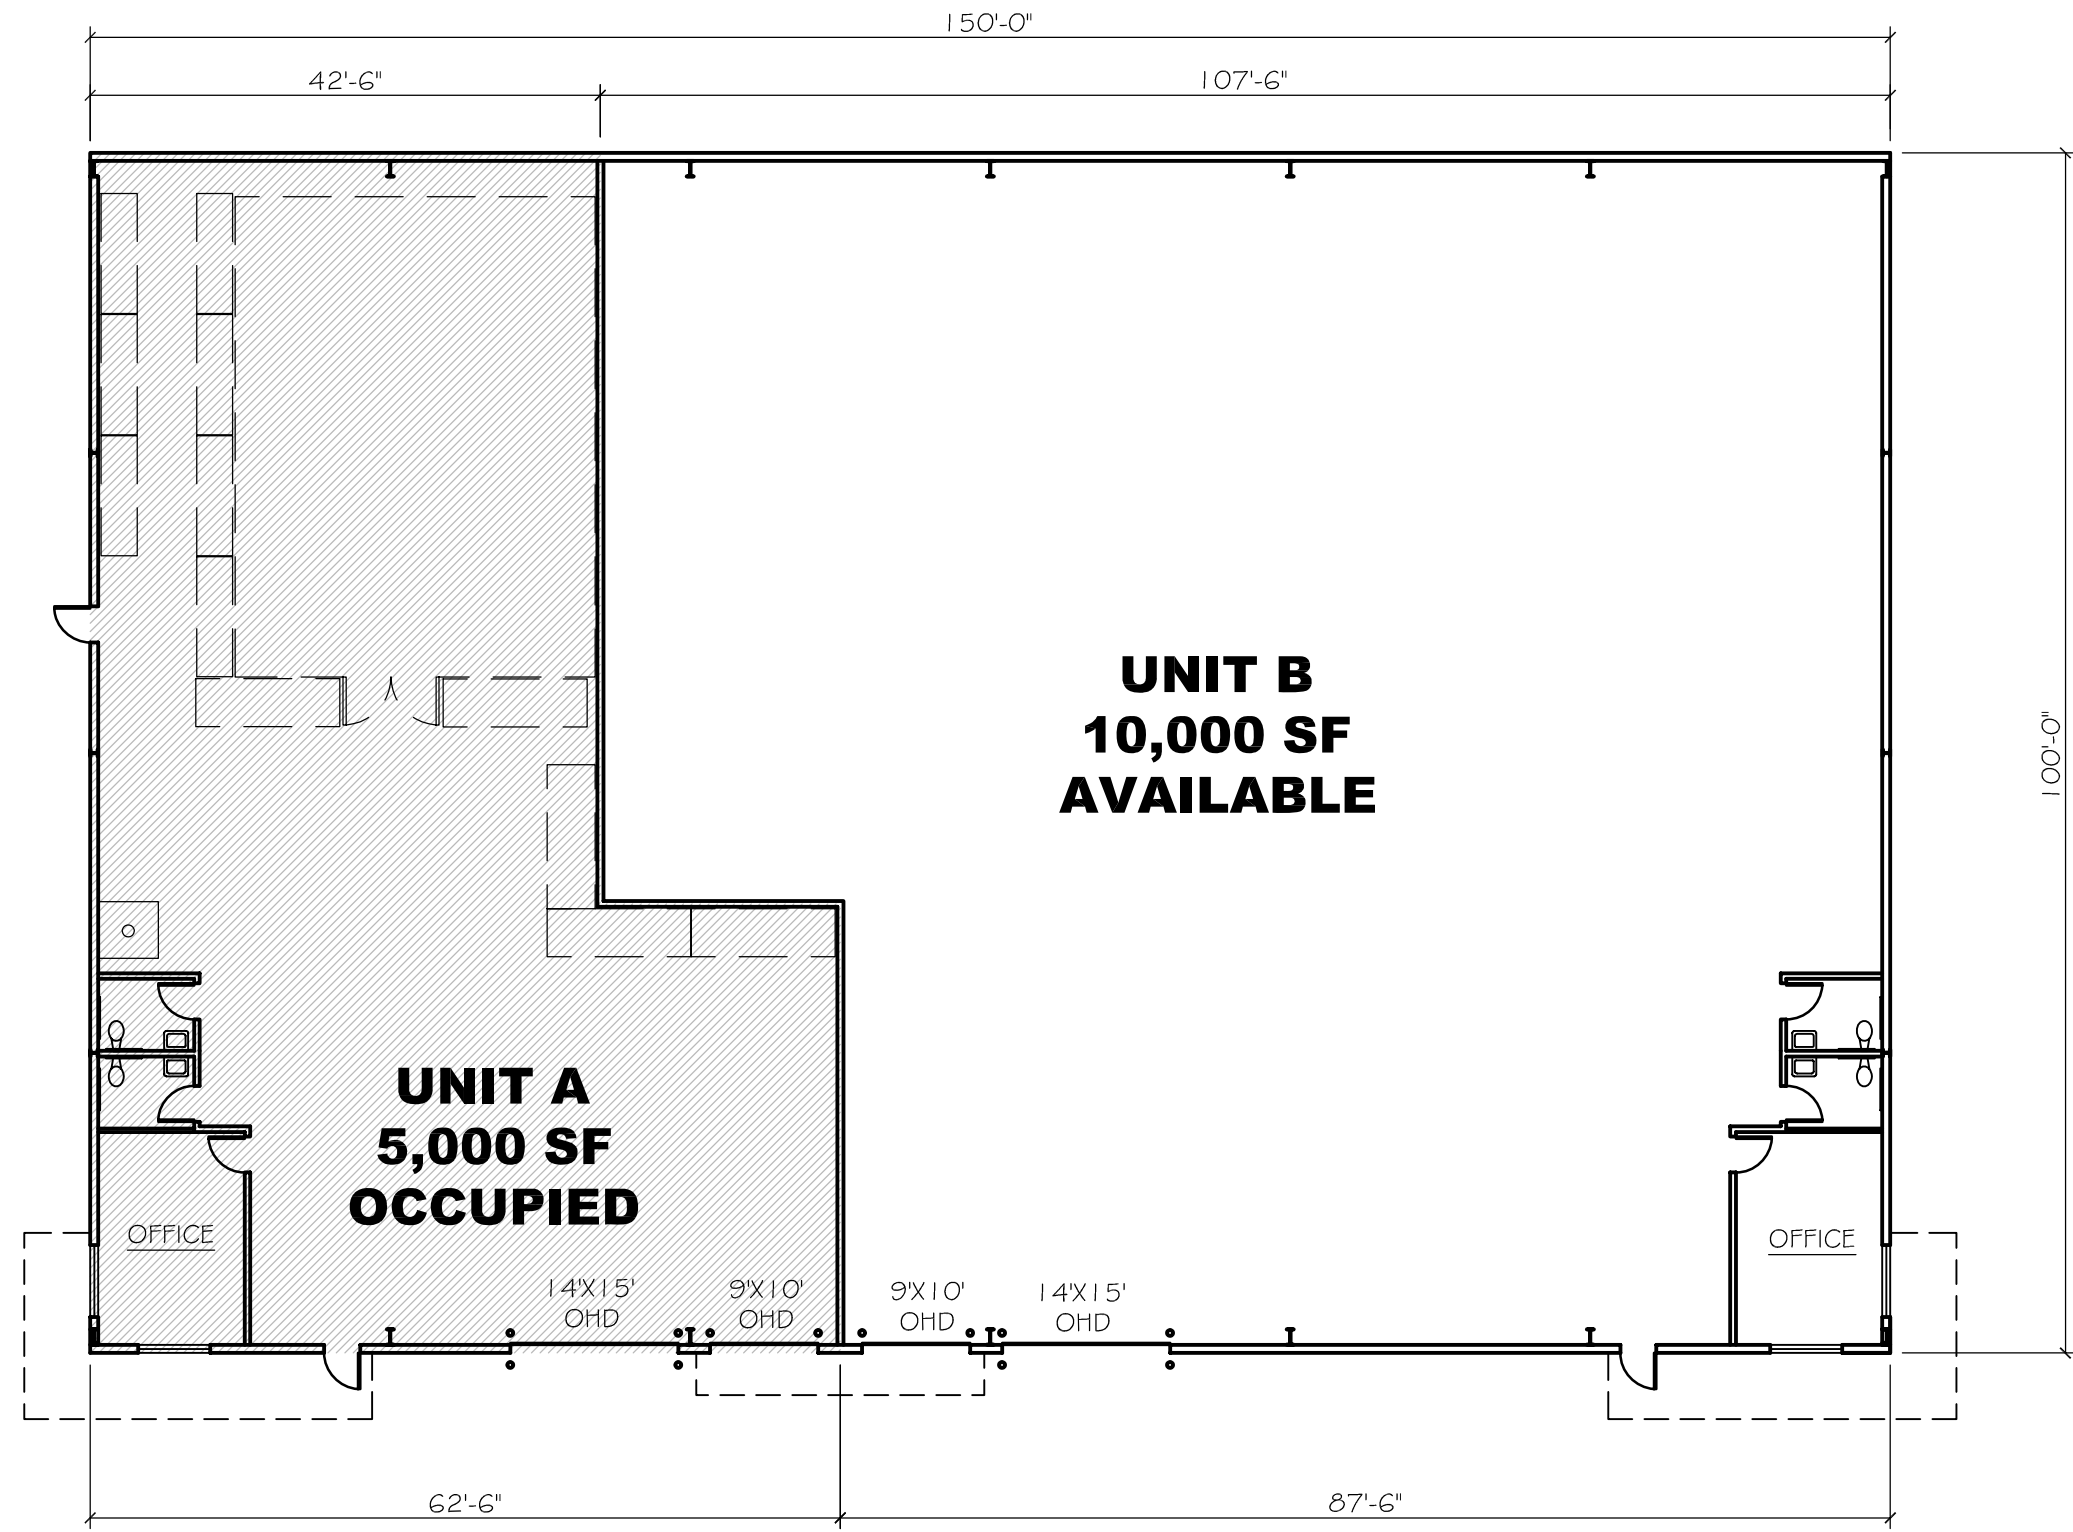

# FLOOR PLAN

SCALE: 1/16" = 1'-0"