



FRONT ELEVATION

SCALE: 1/16" = 1'-0"

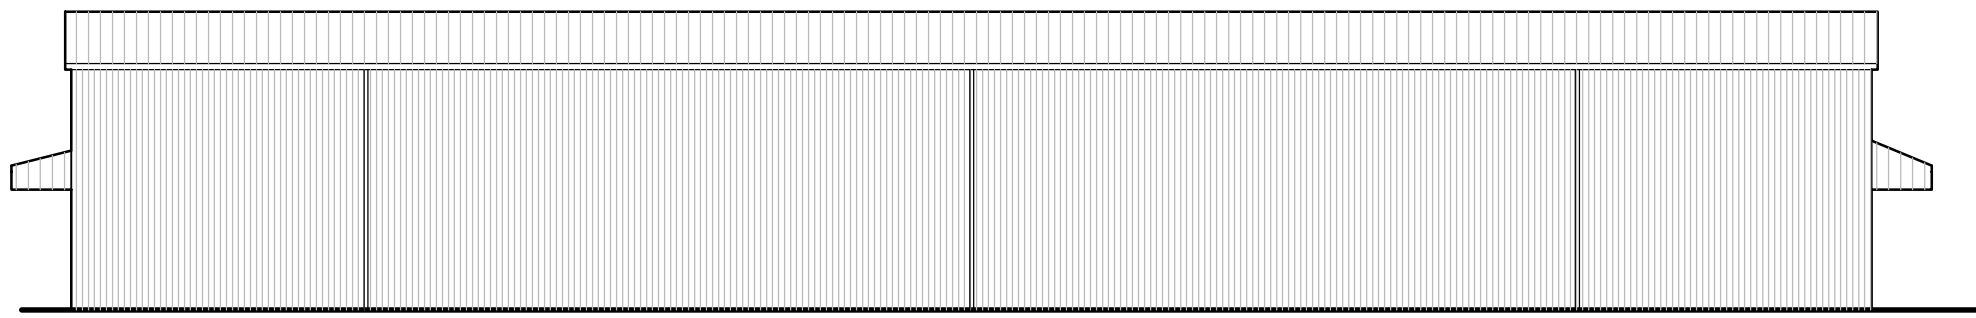

REAR ELEVATION

SCALE: 1/16" = 1'-0"

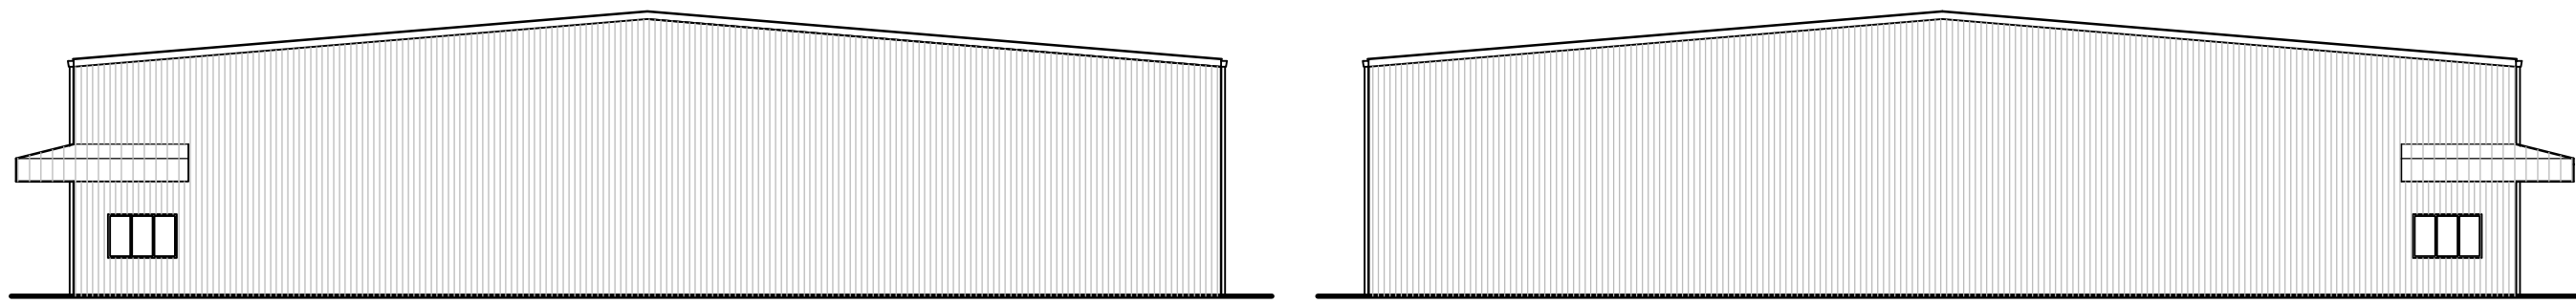

SIDE ELEVATIONS

SCALE: 1/16" = 1'-0"